

PHASE 1A - 4/16/08 TO 5/8/08  
SOUTH TRENCH DRAIN SYSTEM

PHASE 1B - 5/8/08 TO 5/29/08  
SOUTH TRENCH DRAIN SYSTEM

PHASE 2A - 5/29/08 TO 6/4/08  
MEDIAN CURB AND GUTTER REPAIR




PHASE 2B - 6/4/08 TO 6/10/08  
FULL CLOSURE (WEST, RE-ALIGN CONT. DIV.  
CURB AND GUTTER, AND TRENCH SYSTEM TIE IN)

PHASE 2C - 6/11/08 TO 7/1/08  
NORTH TRENCH DRAIN SYSTEM



PHASE 3 - 7/7/08 TO 8/1/08  
INTERSECTION RECONSTRUCTION NORTH SIDE


PHASE 4 - 8/1/08 TO 8/25/08  
INTERSECTION RECONSTRUCTION SOUTH SIDE

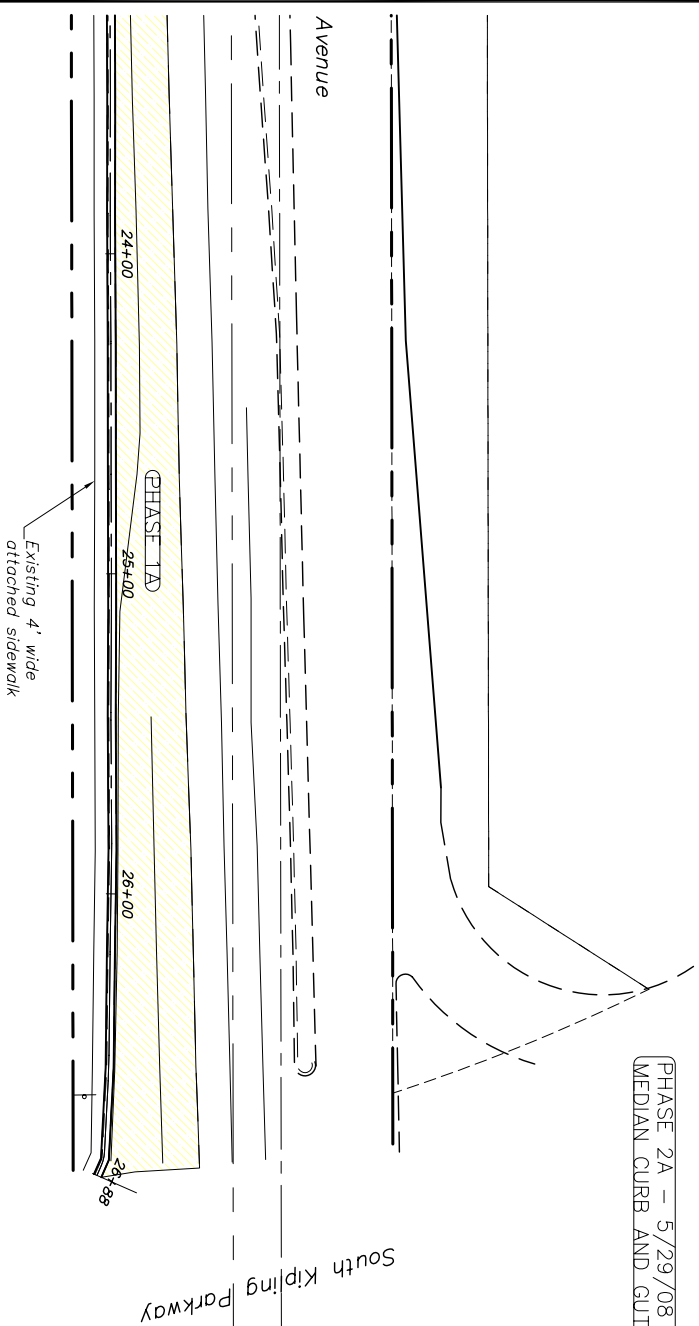




Revisions:	Designed By: B.S.	Scale: (As Shown)
	Drawn By: D.A.M.	Date Created: 03/07/2008
	Checked By: Staff	Plot Date: 4/16/2008
	File: Ken_Caryl-Cont_Div-C3D Posing.dwg	
	File Location: G:\PROJECTS\CAD\Projects\3642_KenCaryl_Cont-Div\dwg	

JEFFERSON COUNTY  
DIVISION OF  
HIGHWAYS AND TRANSPORTATION  
100 JEFFERSON COUNTY PARKWAY, SUITE 3500  
GOLDEN, COLORADO 80419  
(303) 271-8495

CONSTRUCTION PHASING PLAN  
KEN CARYL AVE. @ CONTINENTAL DIVIDE  
Project No.: 5-69-33-3642  
Sheet 27 of 27

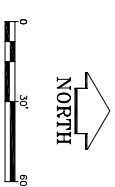

- PHASE 1A - 4/16/08 TO 5/8/08  
SOUTH TRENCH DRAIN SYSTEM
- PHASE 1B - 5/8/08 TO 5/29/08  
SOUTH TRENCH DRAIN SYSTEM
- PHASE 2A - 5/29/08 TO 6/4/08  
MEDIAN CURB AND GUTTER REPAIR
- PHASE 2B - 6/4/08 TO 6/10/08  
FULL CLOSURE (WEST, RE-ALIGN CONT. DIV. CURB AND GUTTER, AND TRENCH SYSTEM TIE IN)
- PHASE 2C - 6/11/08 TO 7/1/08  
NORTH TRENCH DRAIN SYSTEM
- PHASE 3 - 7/7/08 TO 8/1/08  
INTERSECTION RECONSTRUCTION NORTH SIDE
- PHASE 4 - 8/1/08 TO 8/25/08  
INTERSECTION RECONSTRUCTION SOUTH SIDE

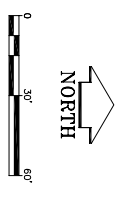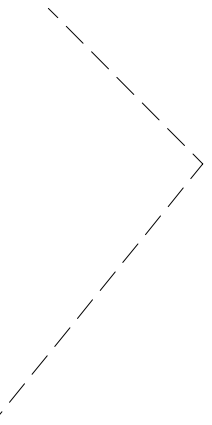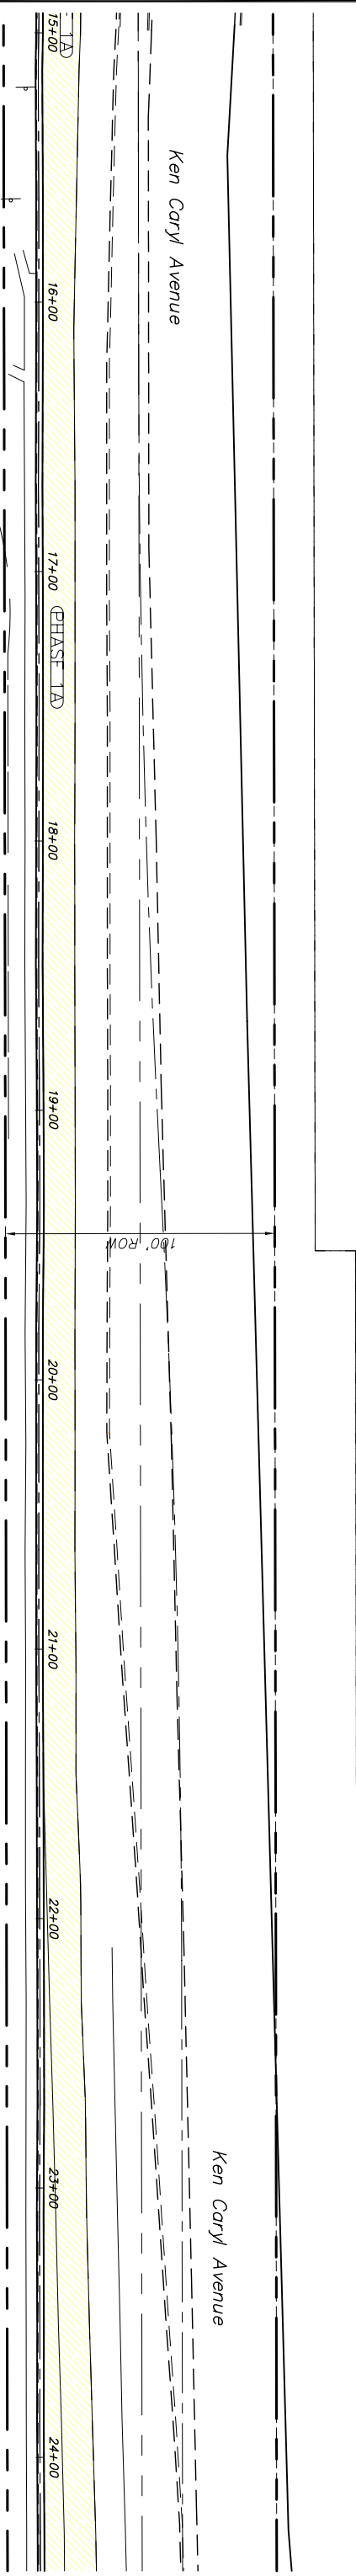

Revisions:			
Designed By:	B.S.	Scale:	(As Shown)
Drawn By:	D.A.M.	Date Created:	03/07/2008
Checked By:	Staff	Plot Date:	4/16/2008
File:	Ken_Caryl-Cont_Div-C3D_Posing.dwg		
File Location:	G:\PROJECTS\CAD\Projects\3642_KenCaryl_Cont-Div\dwg		


JEFFERSON COUNTY  
DIVISION OF  
HIGHWAYS AND TRANSPORTATION  
100 JEFFERSON COUNTY PARKWAY, SUITE 3500  
GOLDEN, COLORADO 80419  
(303) 271-8495

Project No.:	5-69-33-3642	Sheet	<b>26</b>	Of	<b>27</b>
--------------	--------------	-------	-----------	----	-----------

**CONSTRUCTION PHASING PLAN**  
**KEN CARYL AVE. @ CONTINENTAL DIVIDE**

- PHASE 1A - 4/16/08 TO 5/8/08  
SOUTH TRENCH DRAIN SYSTEM
- PHASE 1B - 5/8/08 TO 5/29/08  
SOUTH TRENCH DRAIN SYSTEM
- PHASE 2A - 5/29/08 TO 6/4/08  
MEDIAN CURB AND GUTTER REPAIR
- PHASE 2B - 6/4/08 TO 6/10/08  
FULL CLOSURE (WEST), RE-ALIGN CONT. DIV.  
CURB AND GUTTER, AND TRENCH SYSTEM TIE IN
- PHASE 2C - 6/11/08 TO 7/1/08  
NORTH TRENCH DRAIN SYSTEM
- PHASE 3 - 7/7/08 TO 8/1/08  
INTERSECTION RECONSTRUCTION NORTH SIDE
- PHASE 4 - 8/1/08 TO 8/25/08  
INTERSECTION RECONSTRUCTION SOUTH SIDE

STANDARD METHODS REPERMITSMENT L.L.C.  
REC.# 040832719

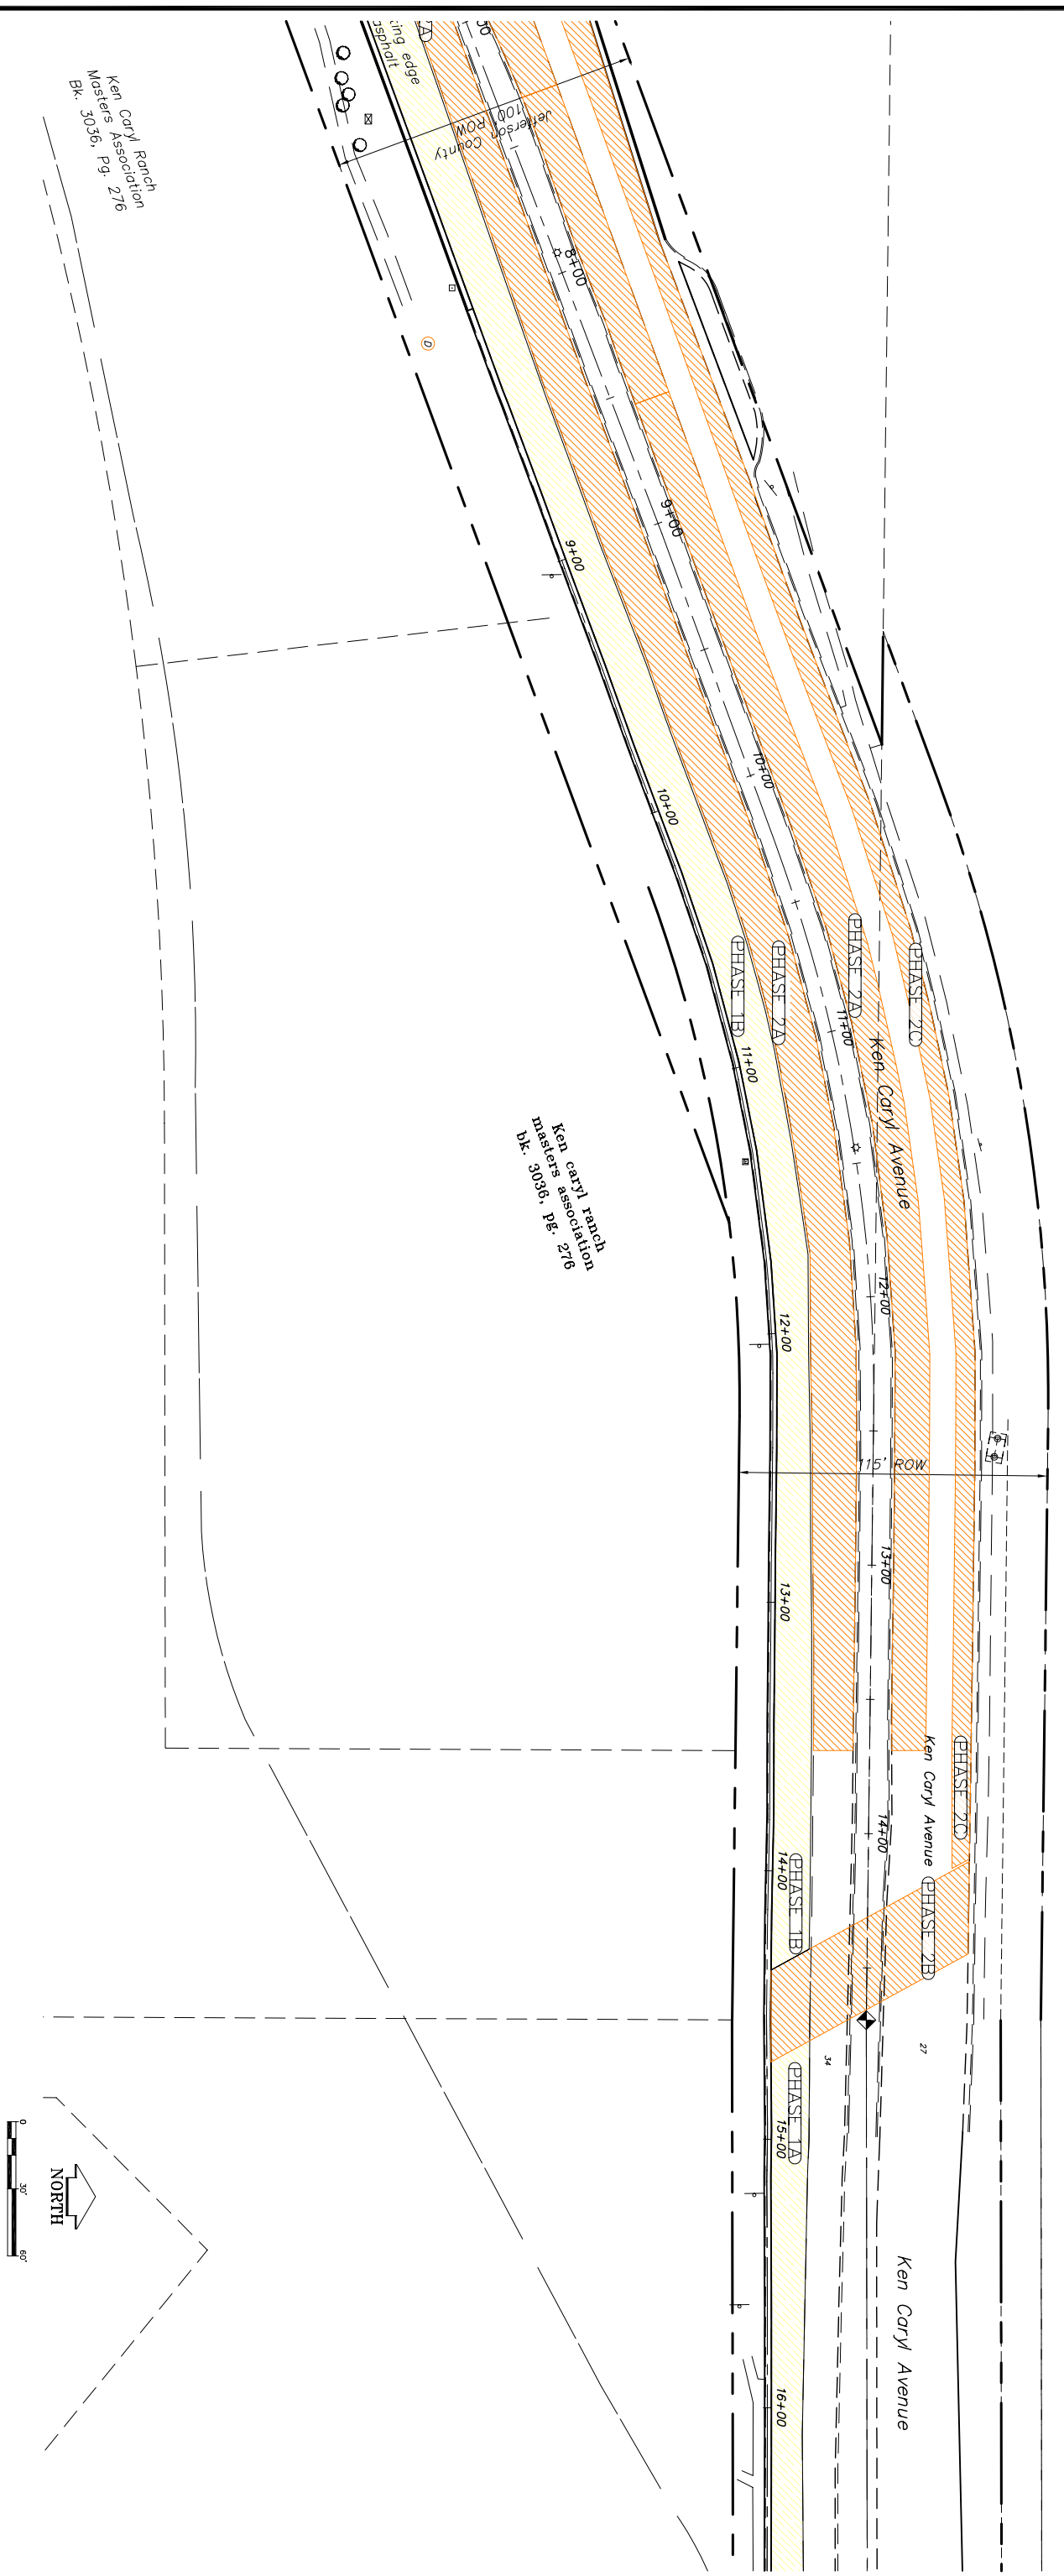

Revisions:		Designed By: B.S.		Scale: (As Shown)	
Drawn By: D.A.M.		Date Created: 03/07/2008		Date Created: 03/07/2008	
Checked By: Staff		Plot Date: 4/16/2008		Plot Date: 4/16/2008	
File: Ken_Caryl-Cont_Div-C3D_Posing.dwg		File Location: G:\PROJECTS\CAD\Projects\3642_KenCaryl_Cont-Div\dwg		File Location: G:\PROJECTS\CAD\Projects\3642_KenCaryl_Cont-Div\dwg	

JEFFERSON COUNTY  
DIVISION OF  
HIGHWAYS AND TRANSPORTATION  
100 JEFFERSON COUNTY PARKWAY, SUITE 3500  
GOLDEN, COLORADO 80419  
(303) 271-8495

<p><b>CONSTRUCTION PHASING PLAN</b> <b>KEN CARYL AVE. @ CONTINENTAL DIVIDE</b></p>	<p>Project No.: 5-69-33-3642</p>	<p>Sheet <b>25</b> Of <b>27</b></p>
--	----------------------------------	-------------------------------------

PHASE 1A - 4/16/08 TO 5/8/08  
SOUTH TRENCH DRAIN SYSTEM

PHASE 1B - 5/8/08 TO 5/29/08  
SOUTH TRENCH DRAIN SYSTEM

PHASE 2A - 5/29/08 TO 6/4/08  
MEDIAN CURB AND GUTTER REPAIR





PHASE 2B - 6/4/08 TO 6/10/08  
FULL CLOSURE (WEST, RE-ALIGN CONT. DIV. CURB AND GUTTER, AND TRENCH SYSTEM THE IN)

PHASE 2C - 6/11/08 TO 7/1/08  
NORTH TRENCH DRAIN SYSTEM



PHASE 3 - 7/7/08 TO 8/1/08  
INTERSECTION RECONSTRUCTION NORTH SIDE

PHASE 4 - 8/1/08 TO 8/25/08  
INTERSECTION RECONSTRUCTION SOUTH SIDE

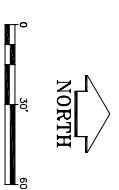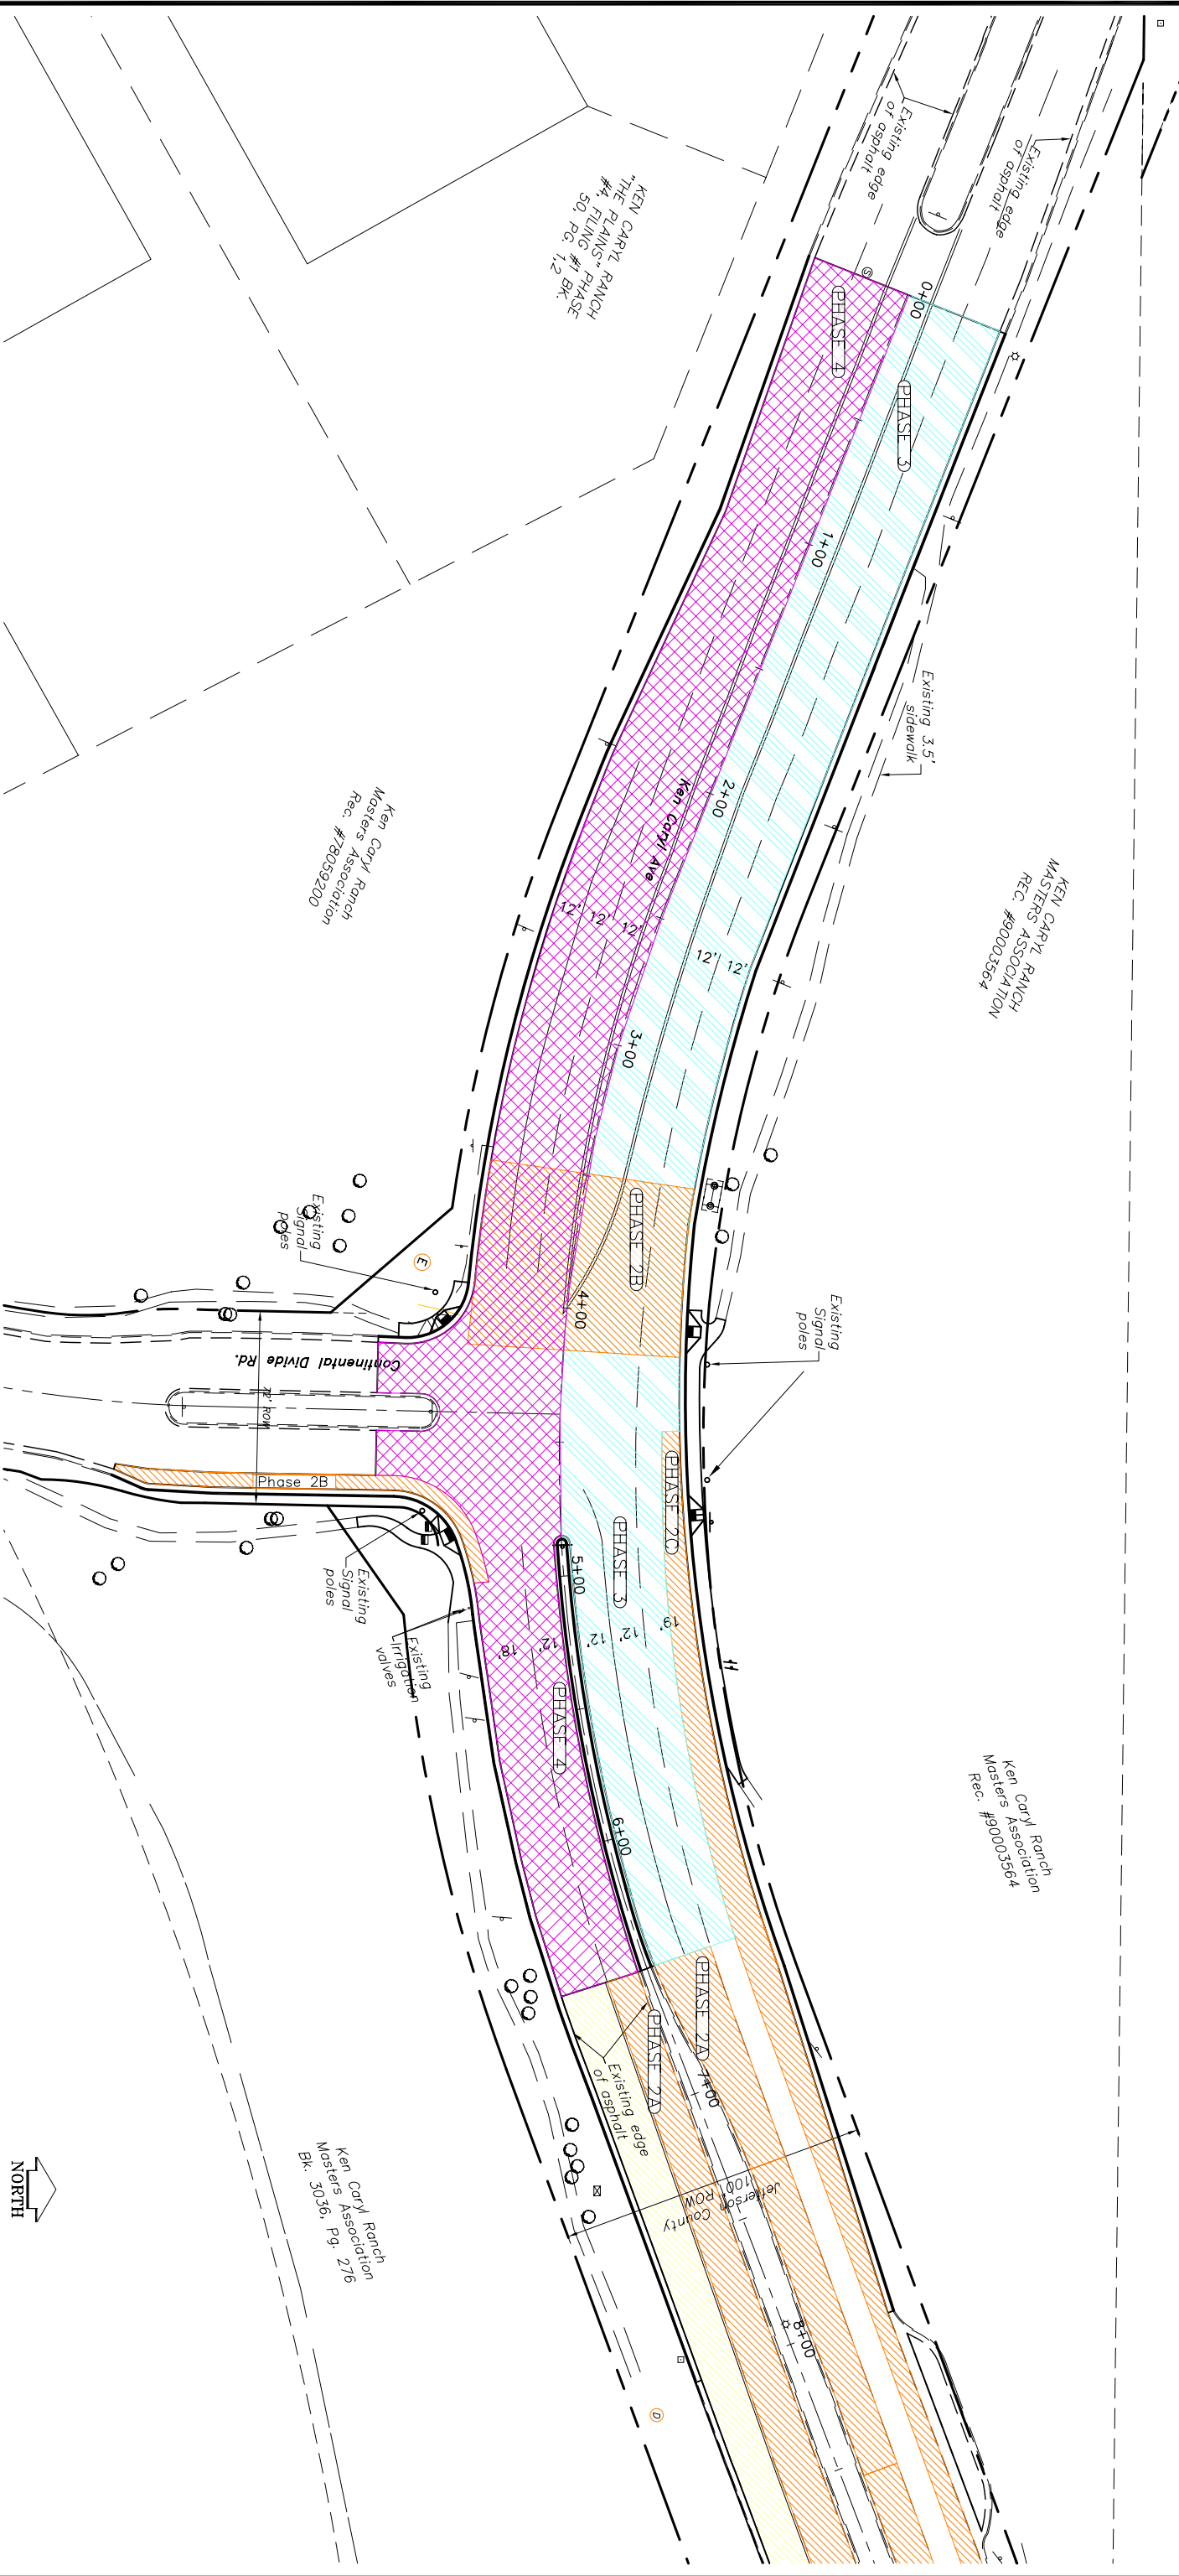

Revisions:	Designed By: B.S.	Scale: (As Shown)	JEFFERSON COUNTY DIVISION OF HIGHWAYS AND TRANSPORTATION 100 JEFFERSON COUNTY PARKWAY, SUITE 3500 GOLDEN, COLORADO 80419 (303) 271-8495	<b>CONSTRUCTION PHASING PLAN</b> <b>KEN CARYL AVE. @ CONTINENTAL DIVIDE</b>
	Drawn By: D.A.M.	Date Created: 03/07/2008		
	Checked By: Staff	Plot Date: 4/16/2008	Project No.: 5-69-33-3642	Sheet <b>24</b> Of <b>27</b>
	File: Ken_Caryl-Cont_Div-C3D_Phasing.dwg	File Location: G:\PROJECTS\CAD\Projects\3642_KenCaryl_Cont-Div.dwg		