



ALTERNATE #1
EXISTING - WITH SIDEWALKS

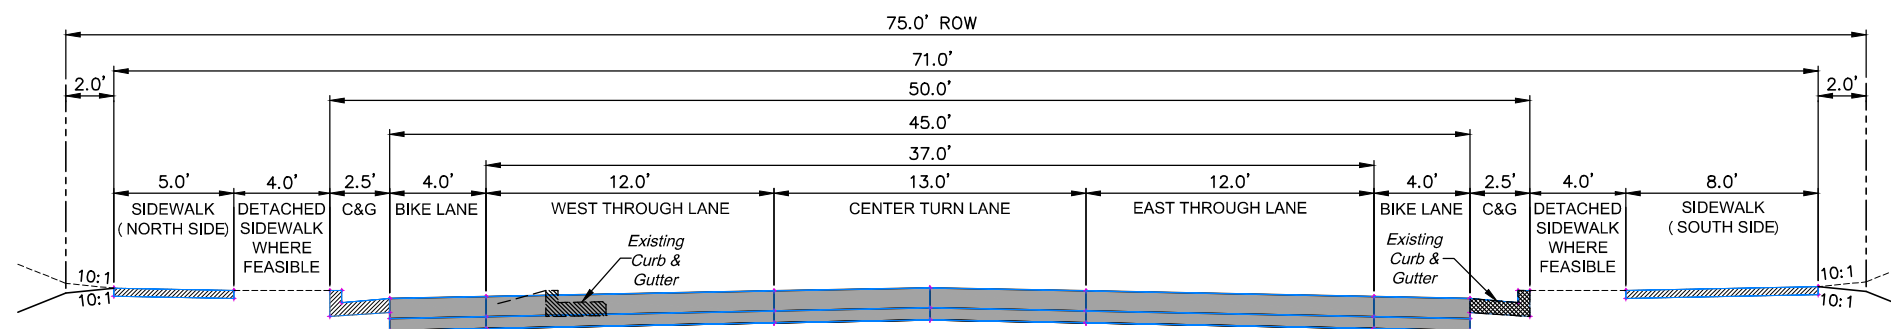

ALTERNATE #2
MAJOR COLLECTOR

Revisions:	Designed By:	Scale: (As Shown)	JEFFERSON COUNTY		ROAD TEMPLATE OPTIONS SOUTH GOLDEN ROAD		
	Drawn By: D.A.M.		DIVISION OF				Project No.: 4-70-01-3701 Sheet Of
	Checked By: Staff		TRANSPORTATION AND ENGINEERING				
	File: TEMPLATE.dwg		100 JEFFERSON COUNTY PARKWAY, SUITE 3500				
	File Location: G:\PROJECTS\3701_Sth Golden Road\4 CAD\Dwg		GOLDEN, COLORADO 80419 (303) 271-8495				
	Date Created: 12/09/2010						
	Plot Date: 12/28/2011 F.I.R. Date:						
	F.O.R. Date: For Const. Date:						