


Major Thoroughfare Plan

Road Classification	Design Volume	Number of Lanes	Minimum Design Speed (M.P.H.)
Freeway	40,000 to 100,000	4 to 6	special design
Parkway	30,000 to 55,000	4 to 6	50
Principal Arterial	25,000 to 40,000 over 25,000	6	45
Plains		4	40
Minor Arterial	15,000 to 25,000 as appropriate	4	40
Mountains		2	as appropriate
Major Collector	8,000 to 15,000	2	35
Collector	1,000 to 8,000 over 1,000	2	30
Plains		2	as appropriate
Mountains			

Legend
Interstate Highway
United States Highway
State Highway
County Highway
Grade Separated Interchange
Rapid Transit Alignment
Rapid Transit Station

Jurisdiction Boundary	
ARVADA	MORRISON
BOW MAR	MOUNTAIN VIEW
EDGEWATER	SUPERIOR
GOLDEN	WESTMINSTER
LAKESIDE	WHEAT RIDGE
LAKEWOOD	BROOMFIELD
LITTLETON	DENVER
JEFFERSON COUNTY	

JEFFERSON COUNTY TRANSPORTATION AND ENGINEERING		
Date: Dec. 7, 2011	APPROVED BY: Jefferson County Planning Commission	Drawn by: W.A.K.
Design by: K.A.F.		Checked by: M.A.D.
MAJOR THOROUGHFARE PLAN		
Case Number: 04-122813CH	SHEET: 1 of 2	

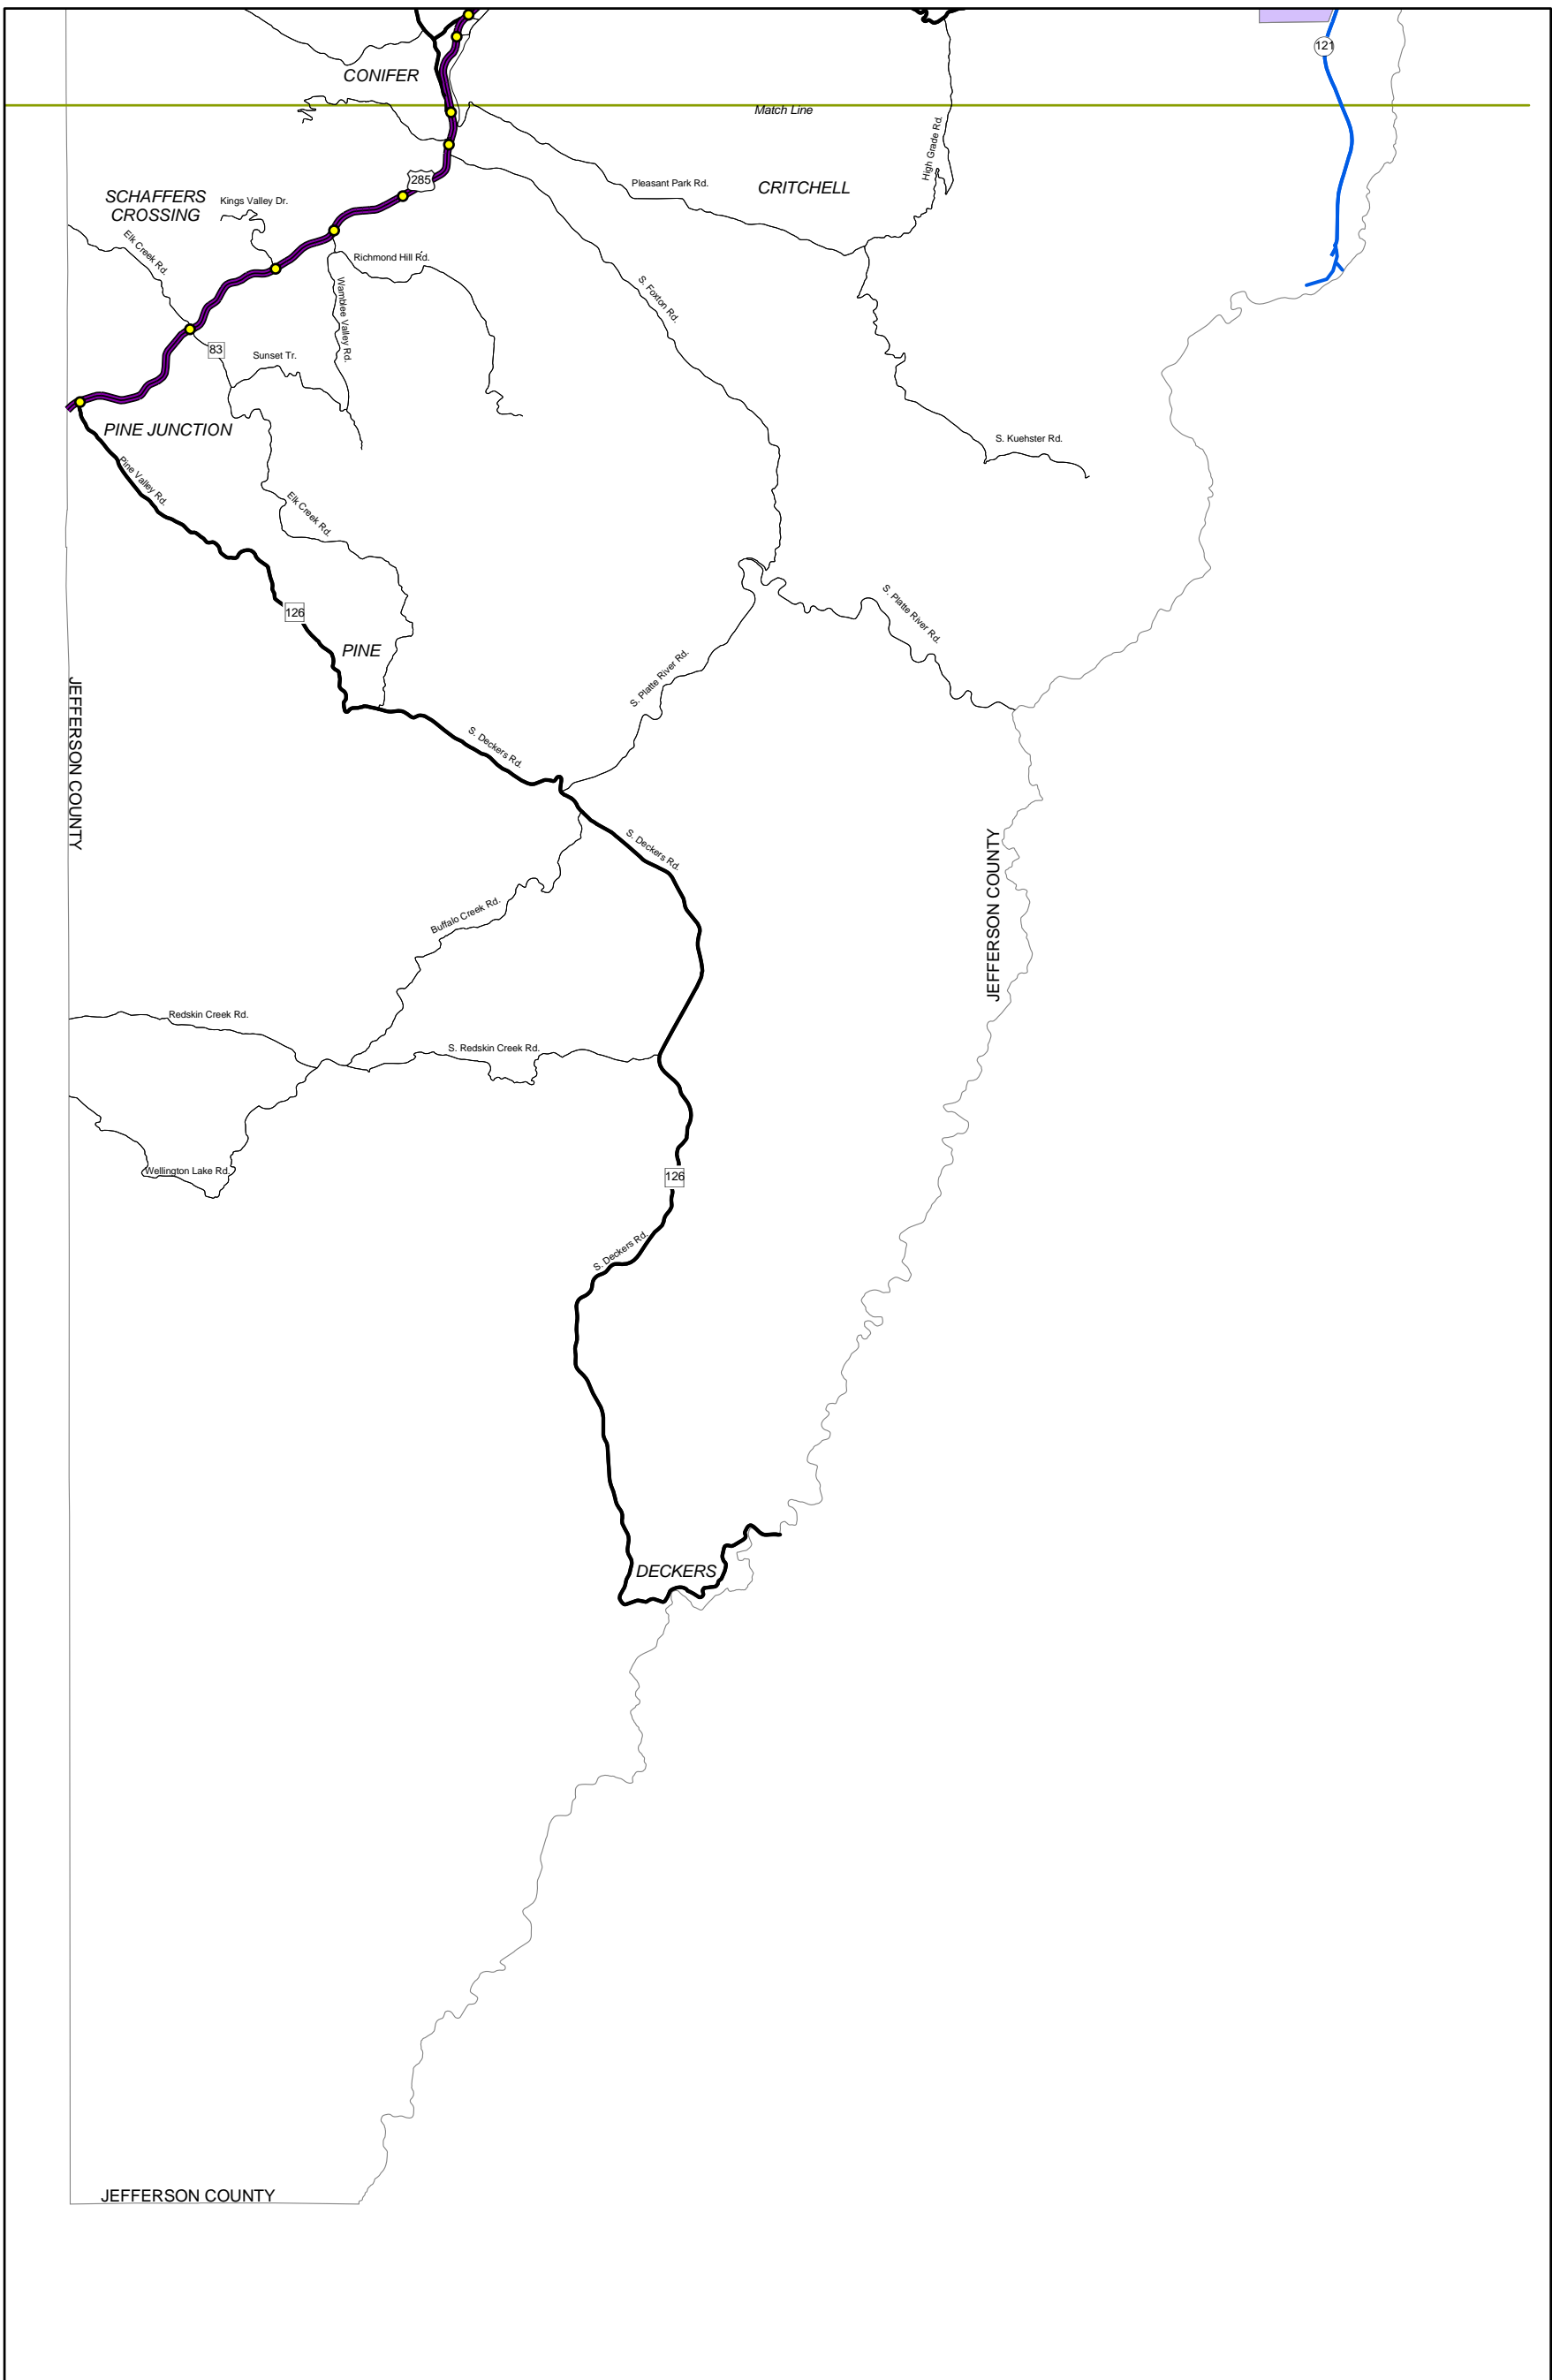

Major Thoroughfare Plan

Road Classification	Design Volume	Number of Lanes	Minimum Design Speed (M.P.H.)
Freeway	40,000 to 100,000	4 to 6	special design
Parkway	30,000 to 55,000	4 to 6	50
Principal Arterial	25,000 to 40,000 over 25,000	6	45
Plains		4	40
Minor Arterial	15,000 to 25,000 as appropriate	4	40
Mountains		2	as appropriate
Major Collector	8,000 to 15,000	2	35
Collector	1,000 to 8,000 over 1,000	2	30
Plains		2	as appropriate
Mountains			

Legend

- Interstate Highway
- United States Highway
- State Highway
- County Highway
- Grade Separated Interchange
- Rapid Transit Alignment
- Rapid Transit Station

Jurisdiction Boundary

ARVADA	MORRISON
BOW MAR	MOUNTAIN VIEW
EDGEWATER	SUPERIOR
GOLDEN	WESTMINSTER
LAKESIDE	WHEAT RIDGE
LAKEWOOD	BROOMFIELD
LITTLETON	DENVER
JEFFERSON COUNTY	

JEFFERSON COUNTY TRANSPORTATION AND ENGINEERING		
Date: Dec. 7, 2011	APPROVED BY: Jefferson County Planning Commission	Drawn by: W.A.K.
Design by: K.A.F.		Checked by: M.A.D.
MAJOR THOROUGHFARE PLAN		
Case Number: 04-122813CH		SHEET: 2 of 2